


1/20/2025 10:03:03 AM

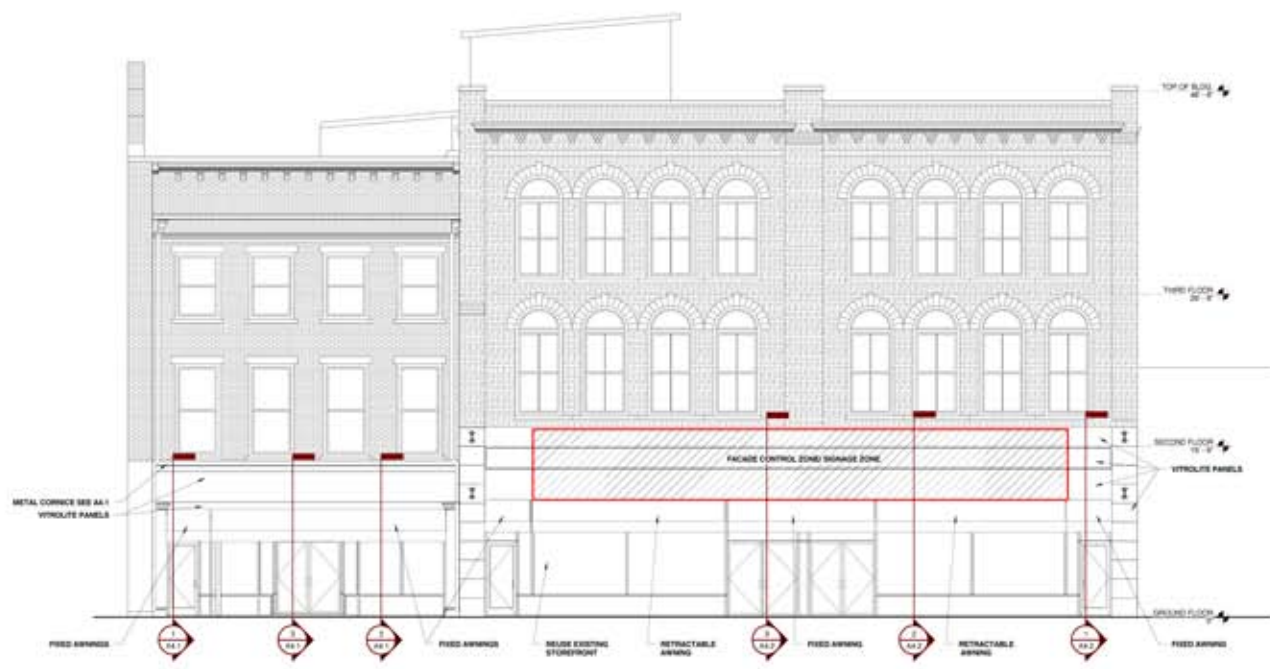

HANSEN
ARCHITECTS, P.C.

RENOVATIONS FOR
THE SEARS BUILDING
217 WEST BROUGHTON STREET
SAVANNAH, GA 31401

REVISIONS

REVISIONS

SHEET TITLE
NORTH ELEVATION

APPROVED & REGISTERED PROFESSIONAL ARCHITECT



PROJECT NUMBER	0719	SHEET NO.	A3.1
DATE	01-07-20	SCALE	AS SHOWN
DESIGNED BY	SSS	CHECKED BY	SSS
DRAWN BY	SSS	DATE	01-07-20

1/20/2025 10:03:03 AM

1 NORTH ELEVATION
3/8" = 1'-0"